

EXHIBIT 1
PROPOSED FERRY BUILDING
IMPROVEMENTS

LEGEND

- MARKET HALL LIGHTING
- COMBINING SUITES 19 + 43
- PORTICO LIGHTING
- SOUTH ENTRY
- PLAZA

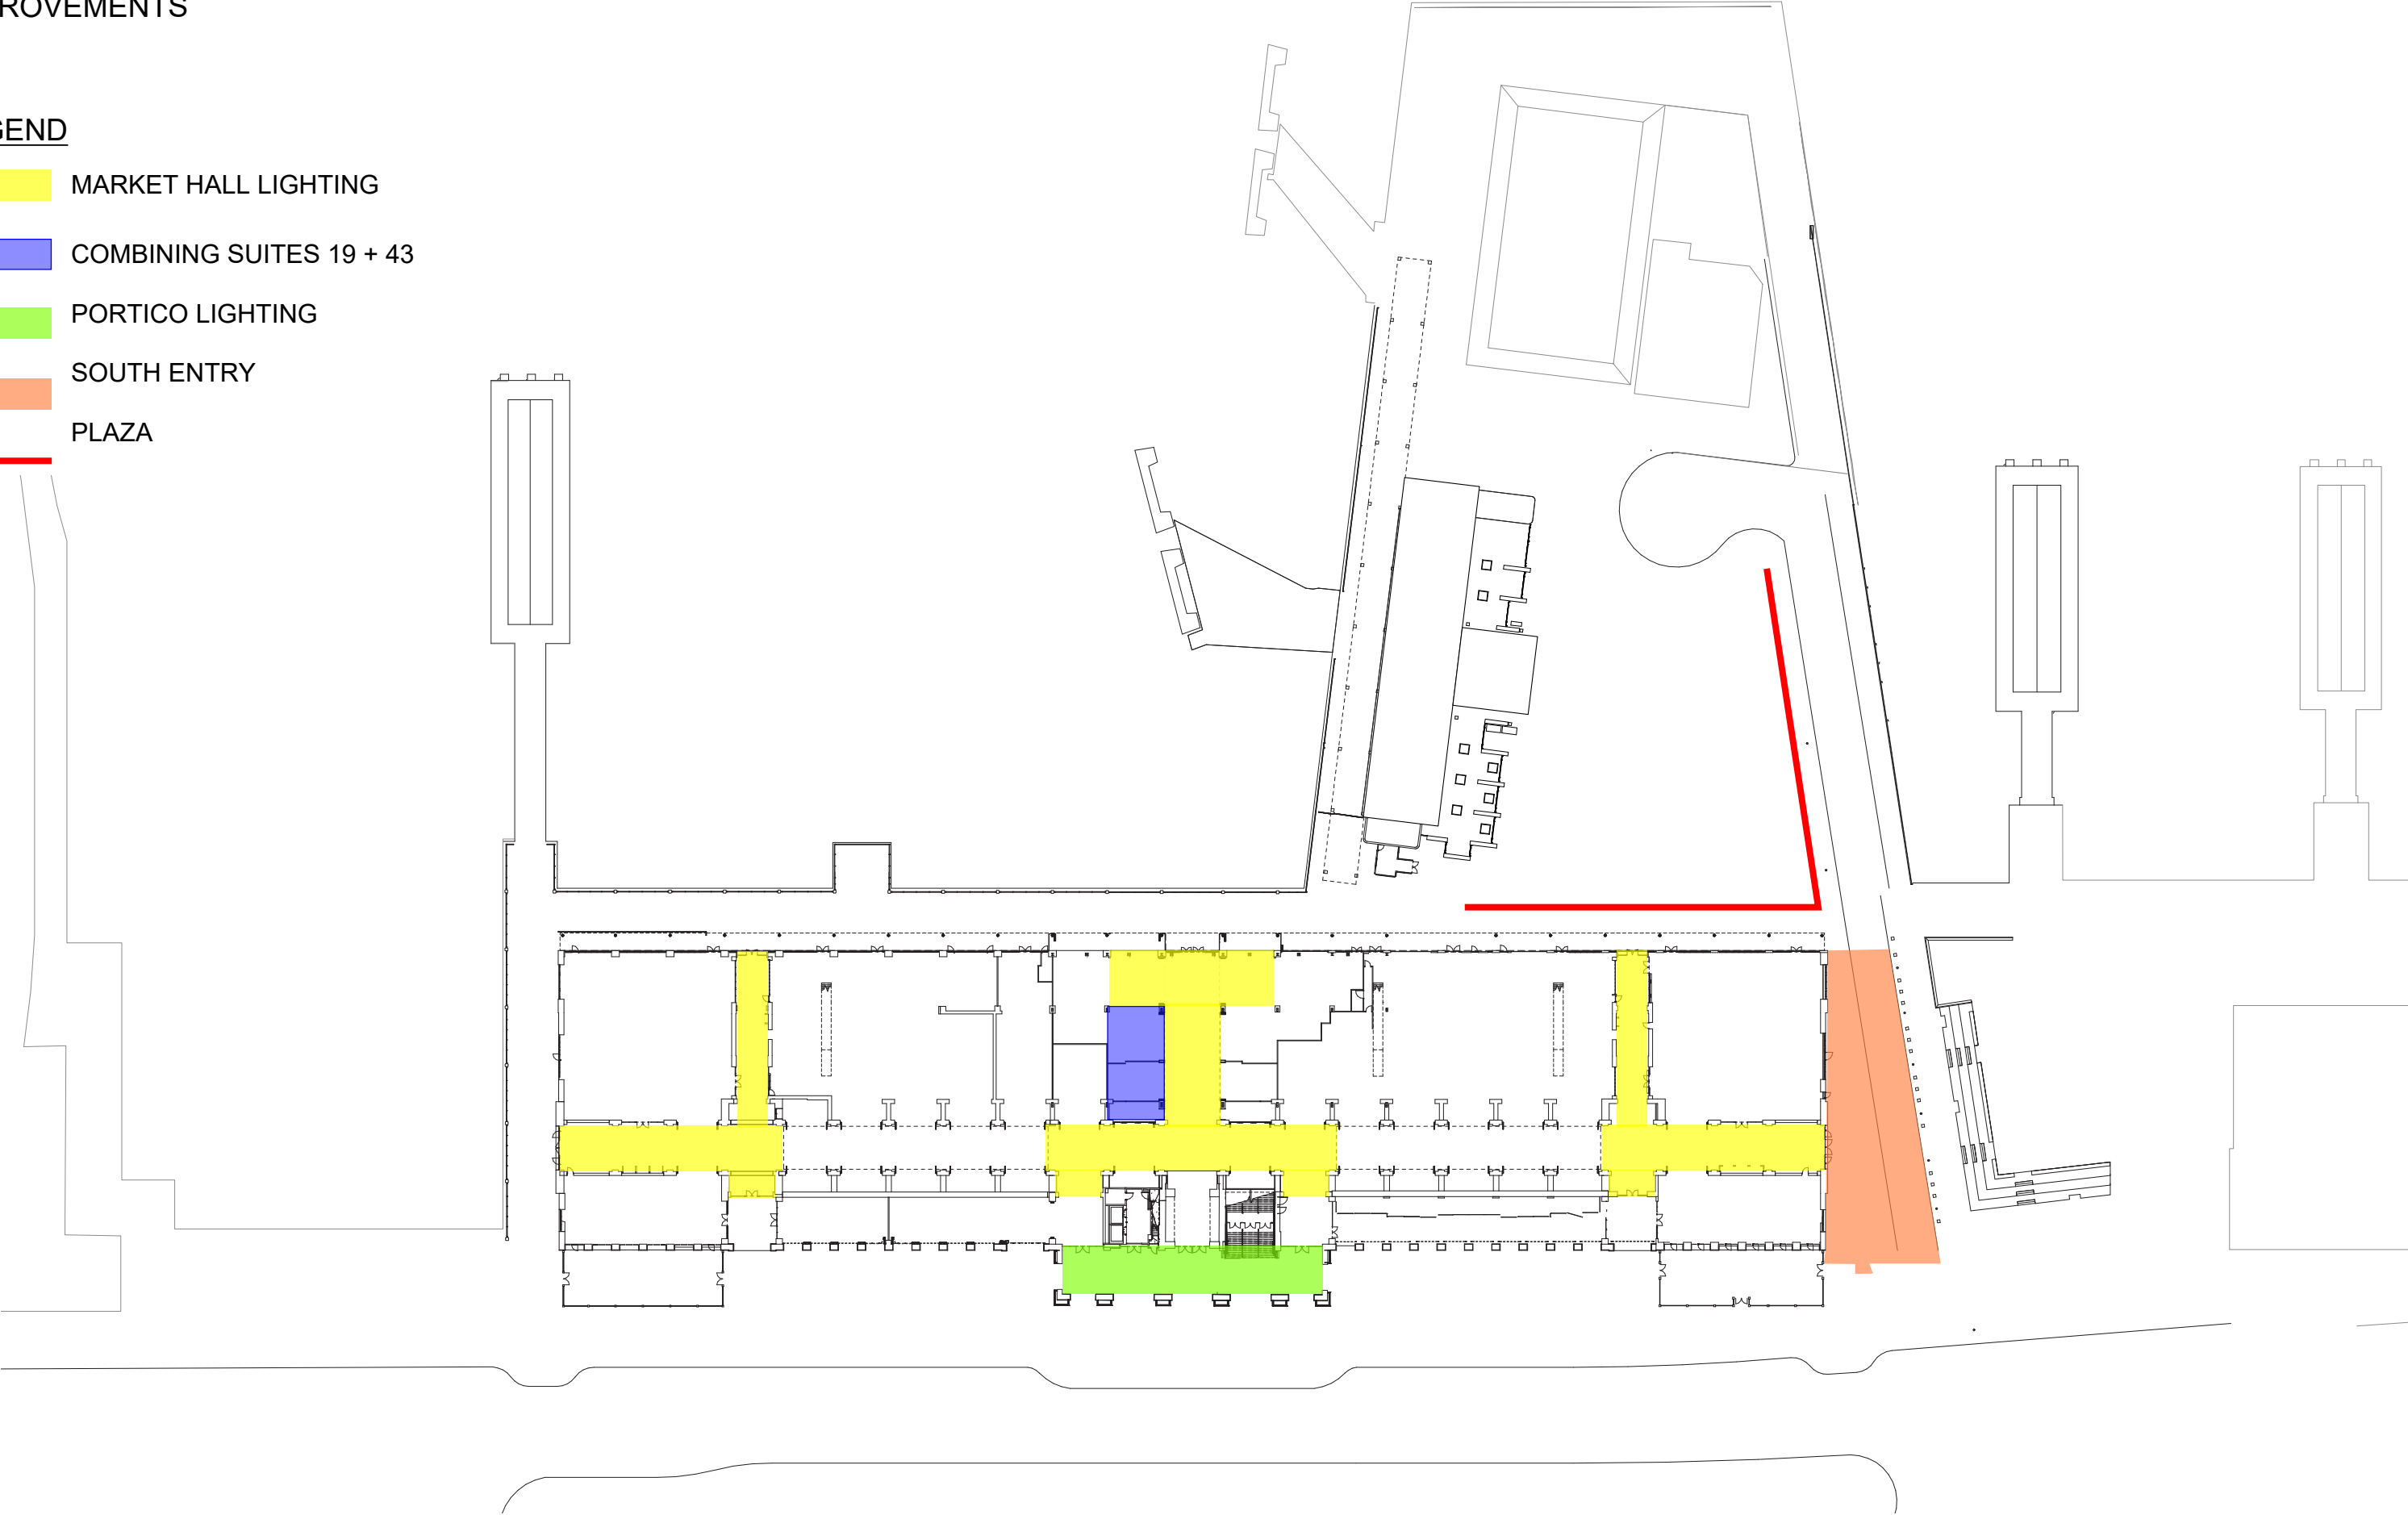


EXHIBIT 2
PROPOSED PLAZA AND SOUTH
ENTRY IMPROVEMENTS

