

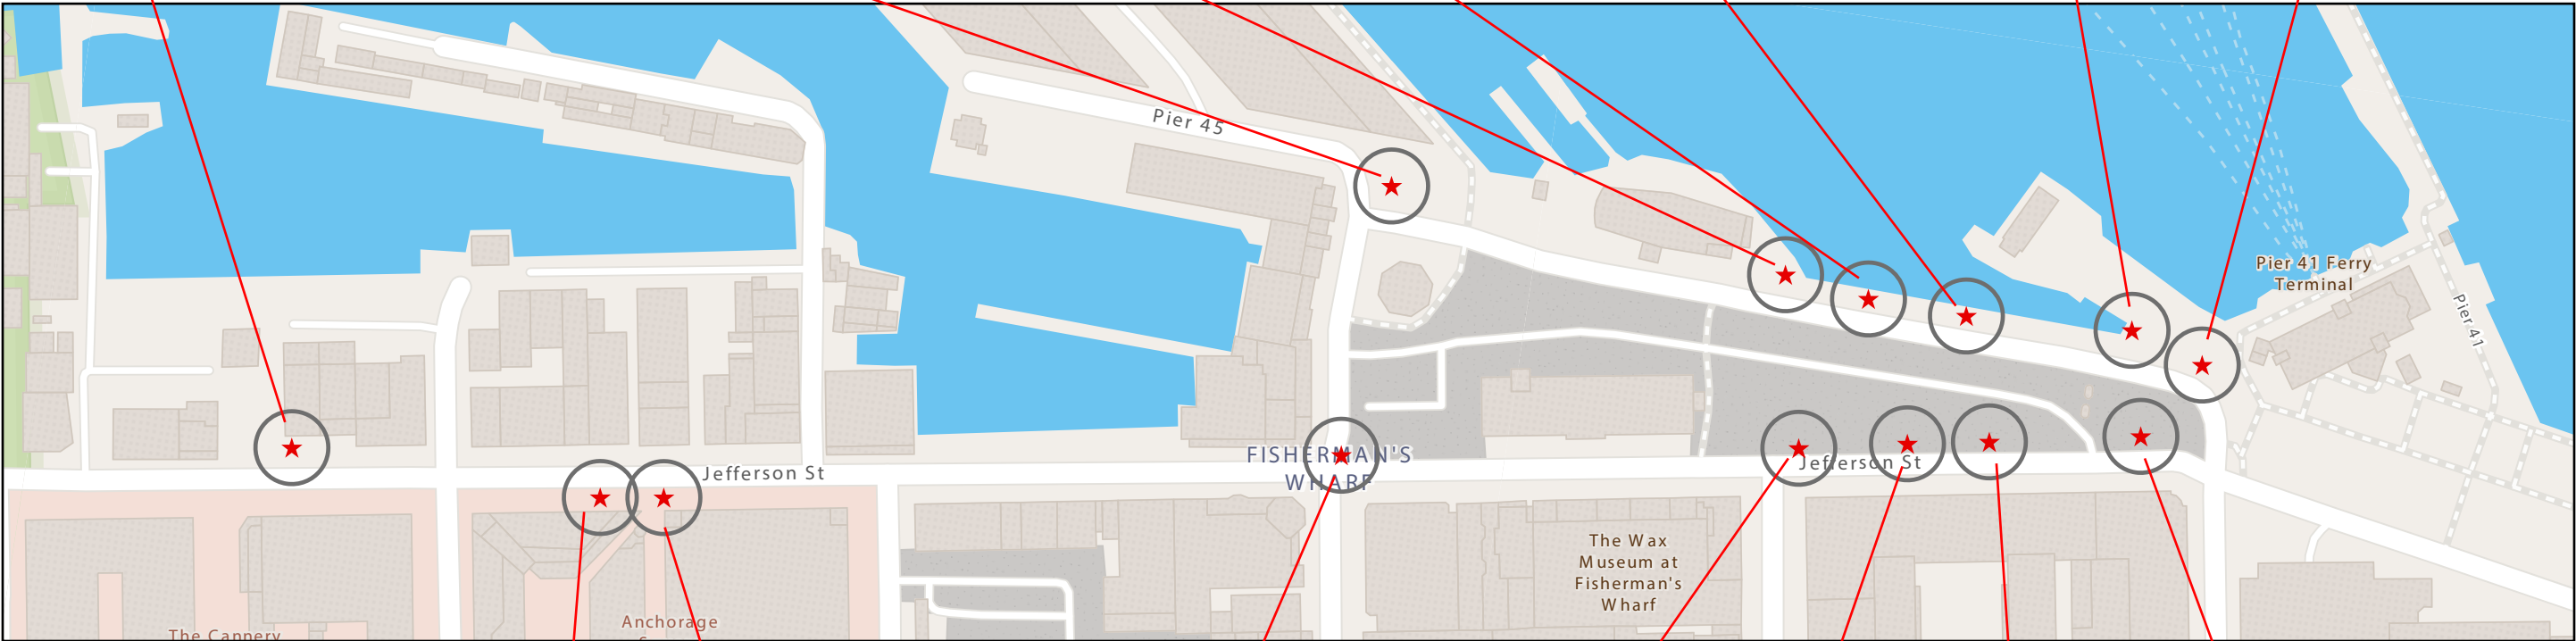
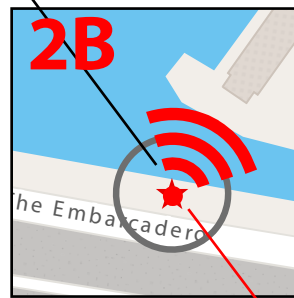
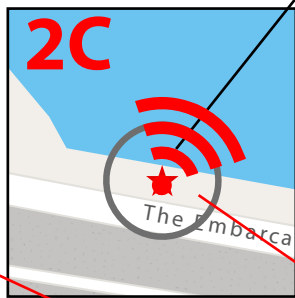
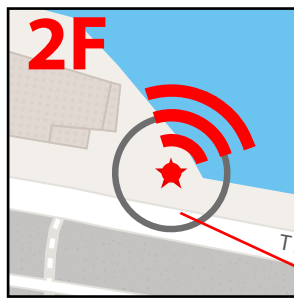
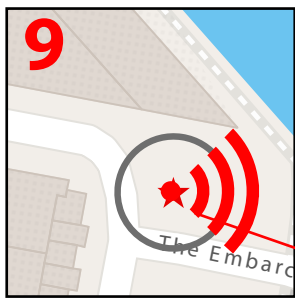
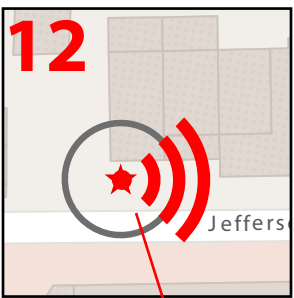
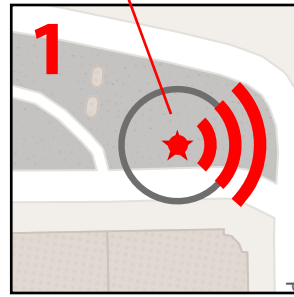
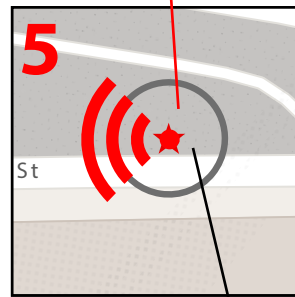
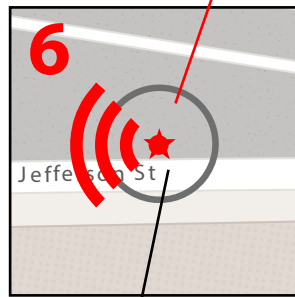
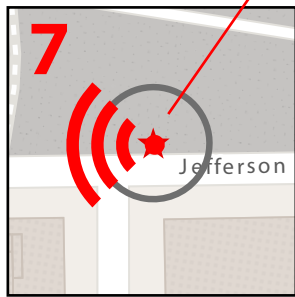
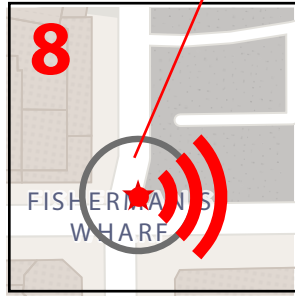


# STREET PERFORMER LOCATIONS FISHERMAN'S WHARF, SAN FRANCISCO, CALIFORNIA

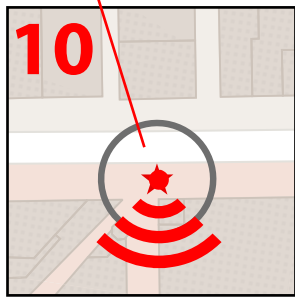

○ 50 FOOT RADIUS NON-DISTURBANCE ZONE  
AROUND EACH PERFORMER LOCATION

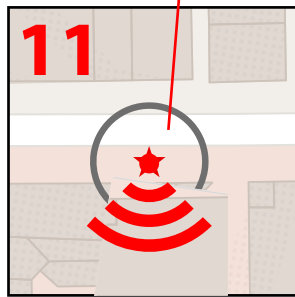

To be painted between the new planters  
(performer back facing curb). Exact location  
to be confirmed via site design before painting.

To be painted between the new planters  
(performer back facing curb). Exact location  
to be confirmed via site design before painting.

Exact location to be confirmed  
via site design before painting.

Exact location to be confirmed  
via site design before painting.