


San Francisco Department of Public Works, Engineering Division, Planning and Design Section, 415 Market Street, San Francisco, CA 94102



NO.	REVISION DESCRIPTION				BY	DATE	DIR/RES											
	TOW-AWAY		METER CT.		GENERAL				LOADING			METERED SPACES						
SIDE	AM	PM	SS	MS	GMP	MC	TIMES	DAYS	ML	MTL	6-W	15 MIN	30 MIN	1 HR	2 HR	10 HR	NTL	TOTAL
ODD			8		8		9A-6P	M-SA									8	8
EVEN																		

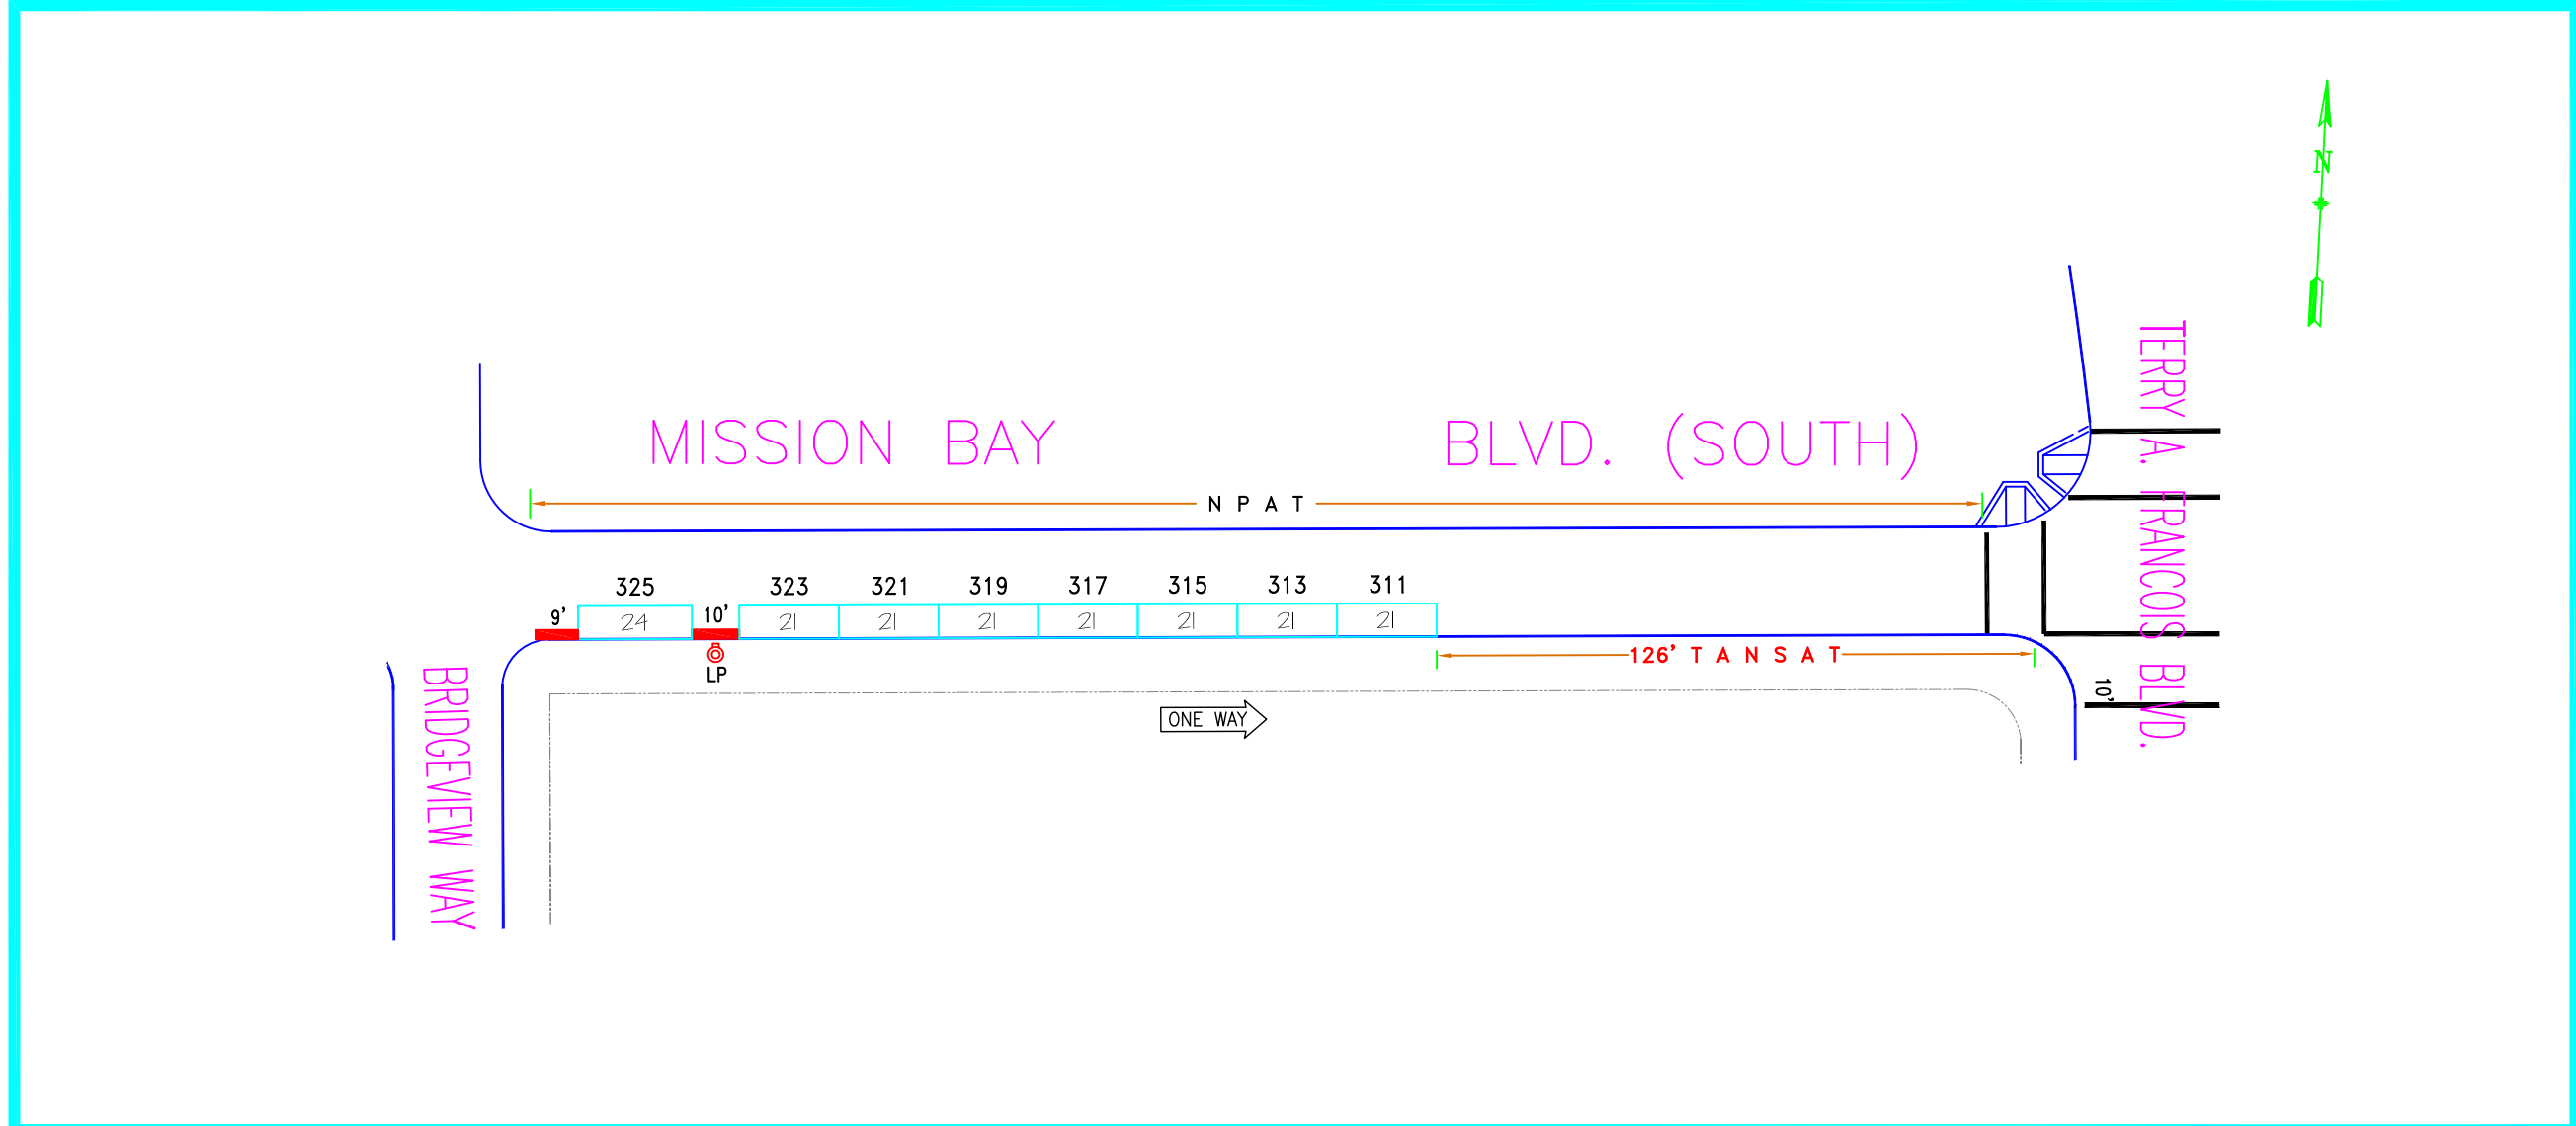

PORT OF SAN FRANCISCO
CITY AND COUNTY OF SAN FRANCISCO
PARKING METER SPACES

MISSION BAY BLVD. (MBS, 861) SOUTH - (300) BLOCK Meters #861-0300Y																	
TERRY A. FRANCOIS BLVD. TO BRIDGEVIEW WAY																	
SCALE:			1"=40'			DATE:			12/27/11			BY:			JB		

AREA
SF
Port