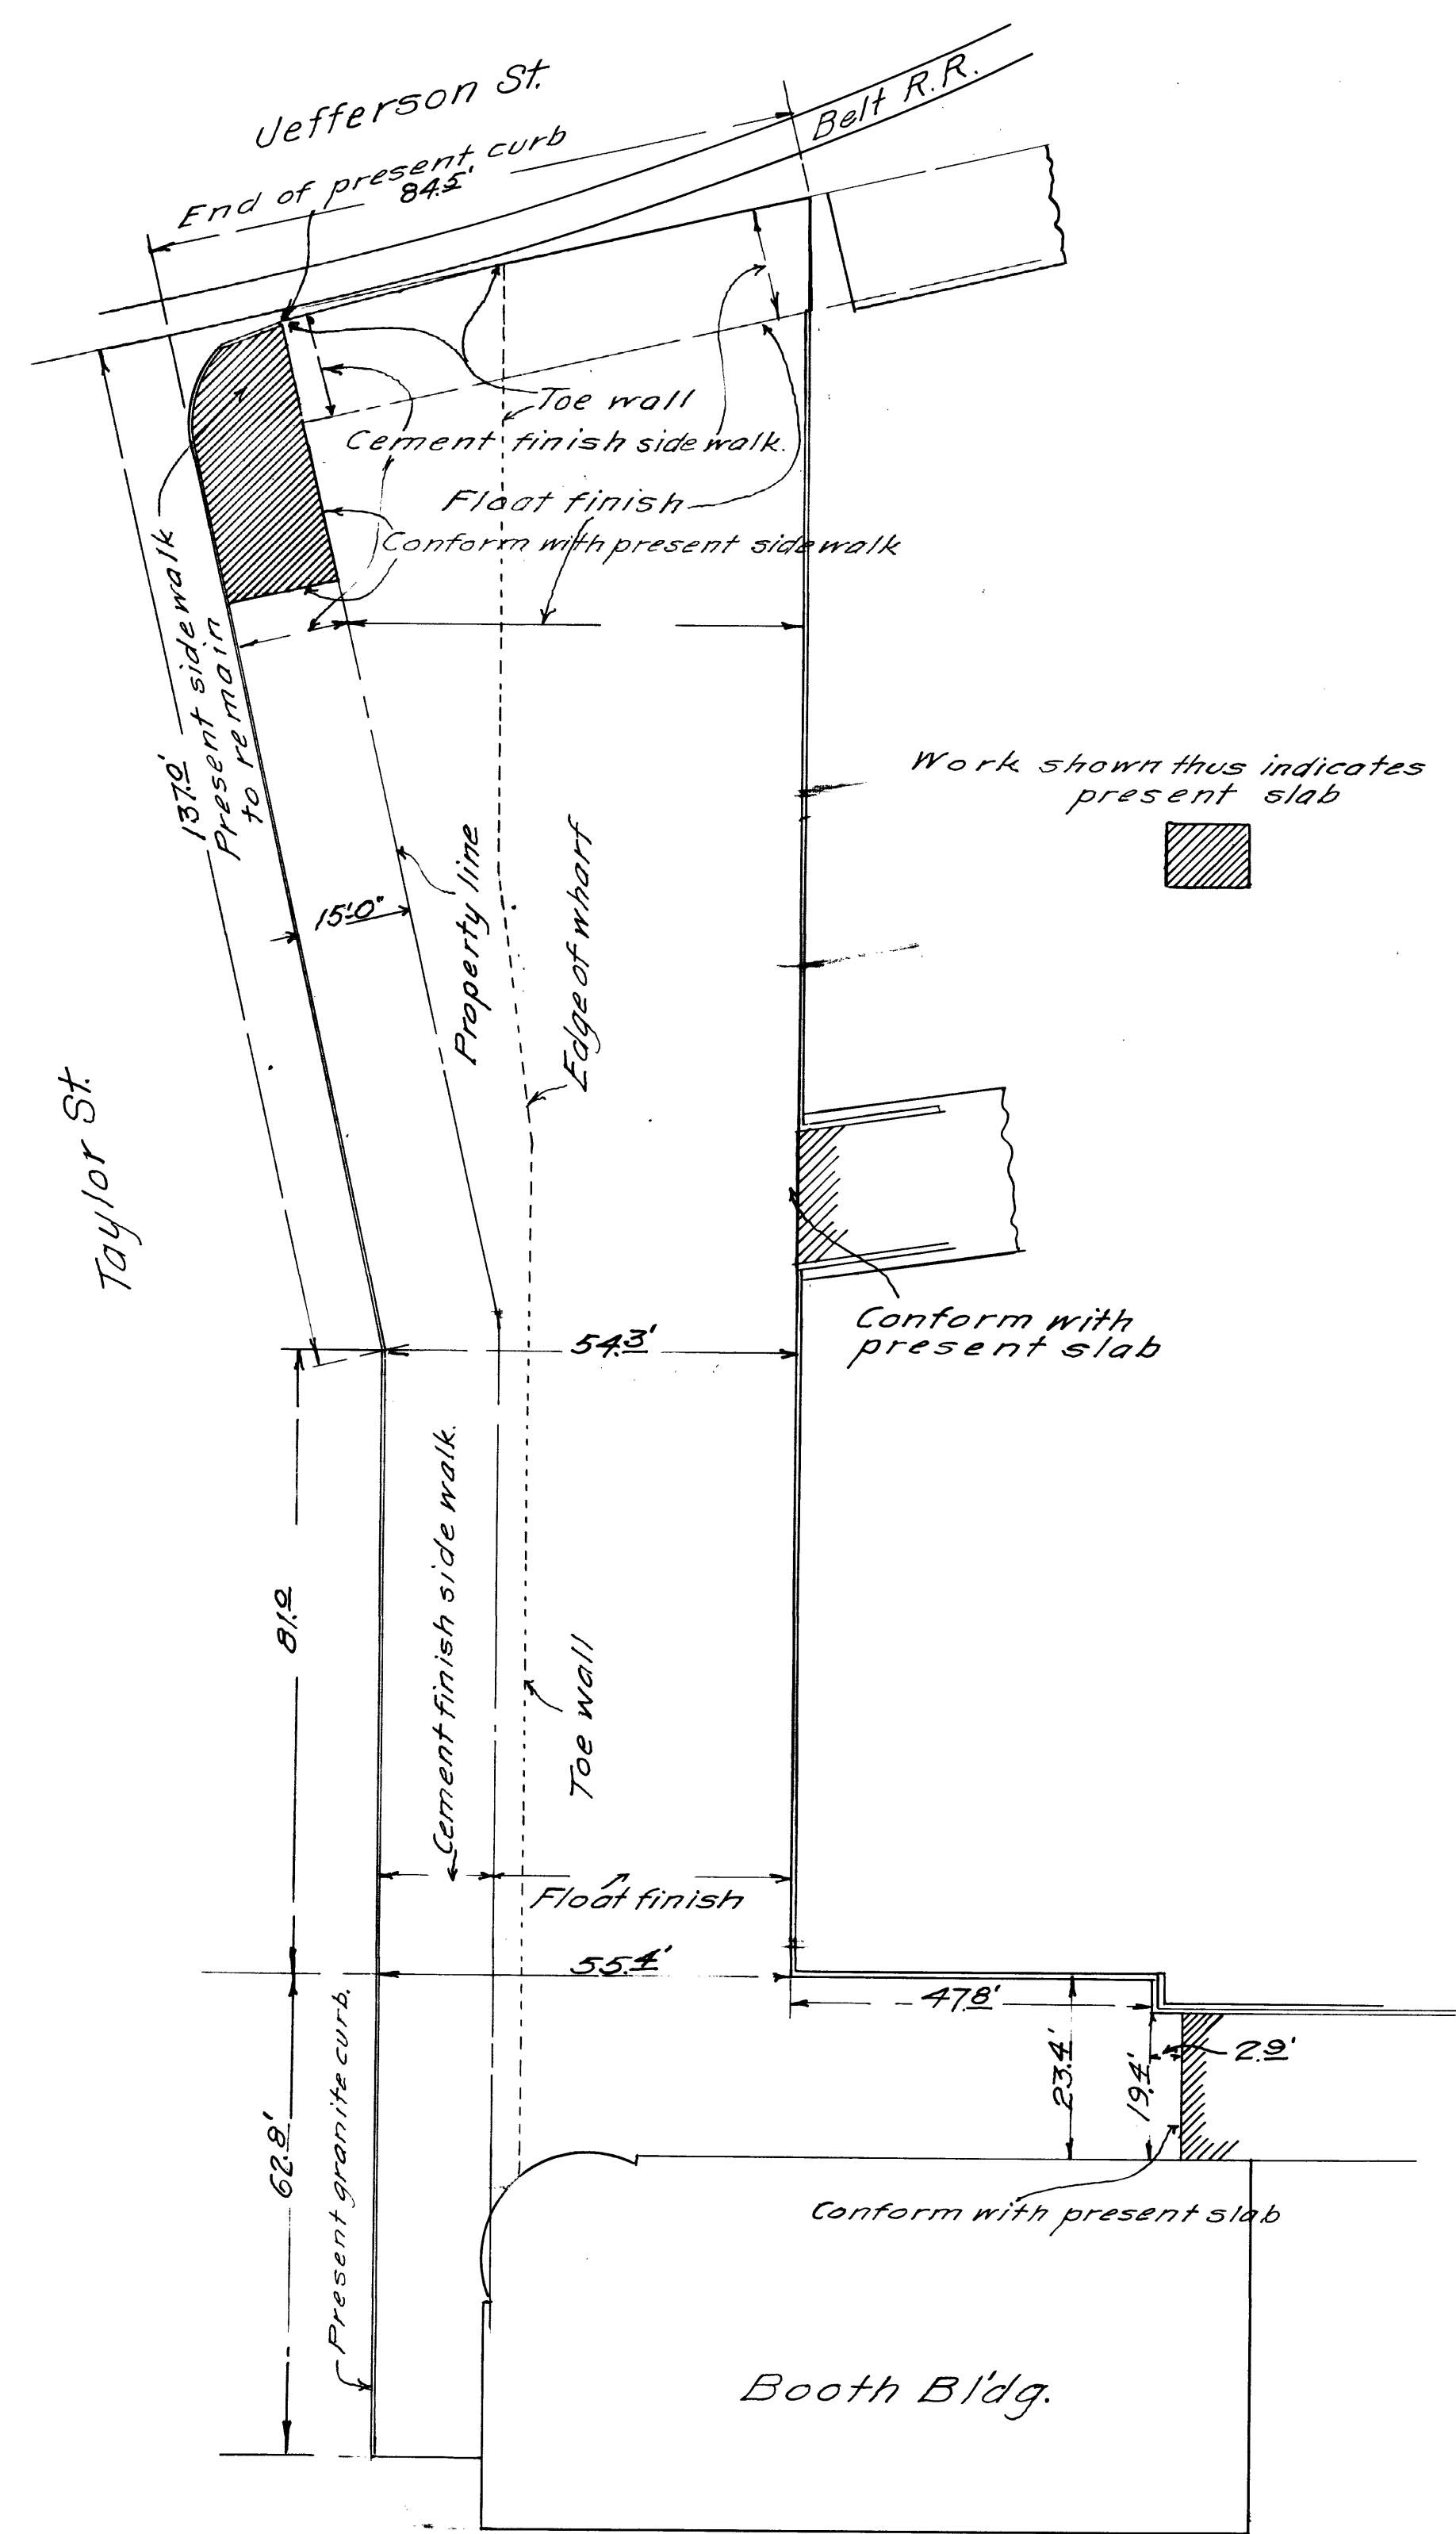


|                            |           |
|----------------------------|-----------|
| Concrete Slab on Wharf J-1 |           |
| Taylor & Jefferson St      |           |
| H.E.S.                     | Mar. 5/24 |
| M.P.W.                     | As shown  |
| 4314                       | 37        |