


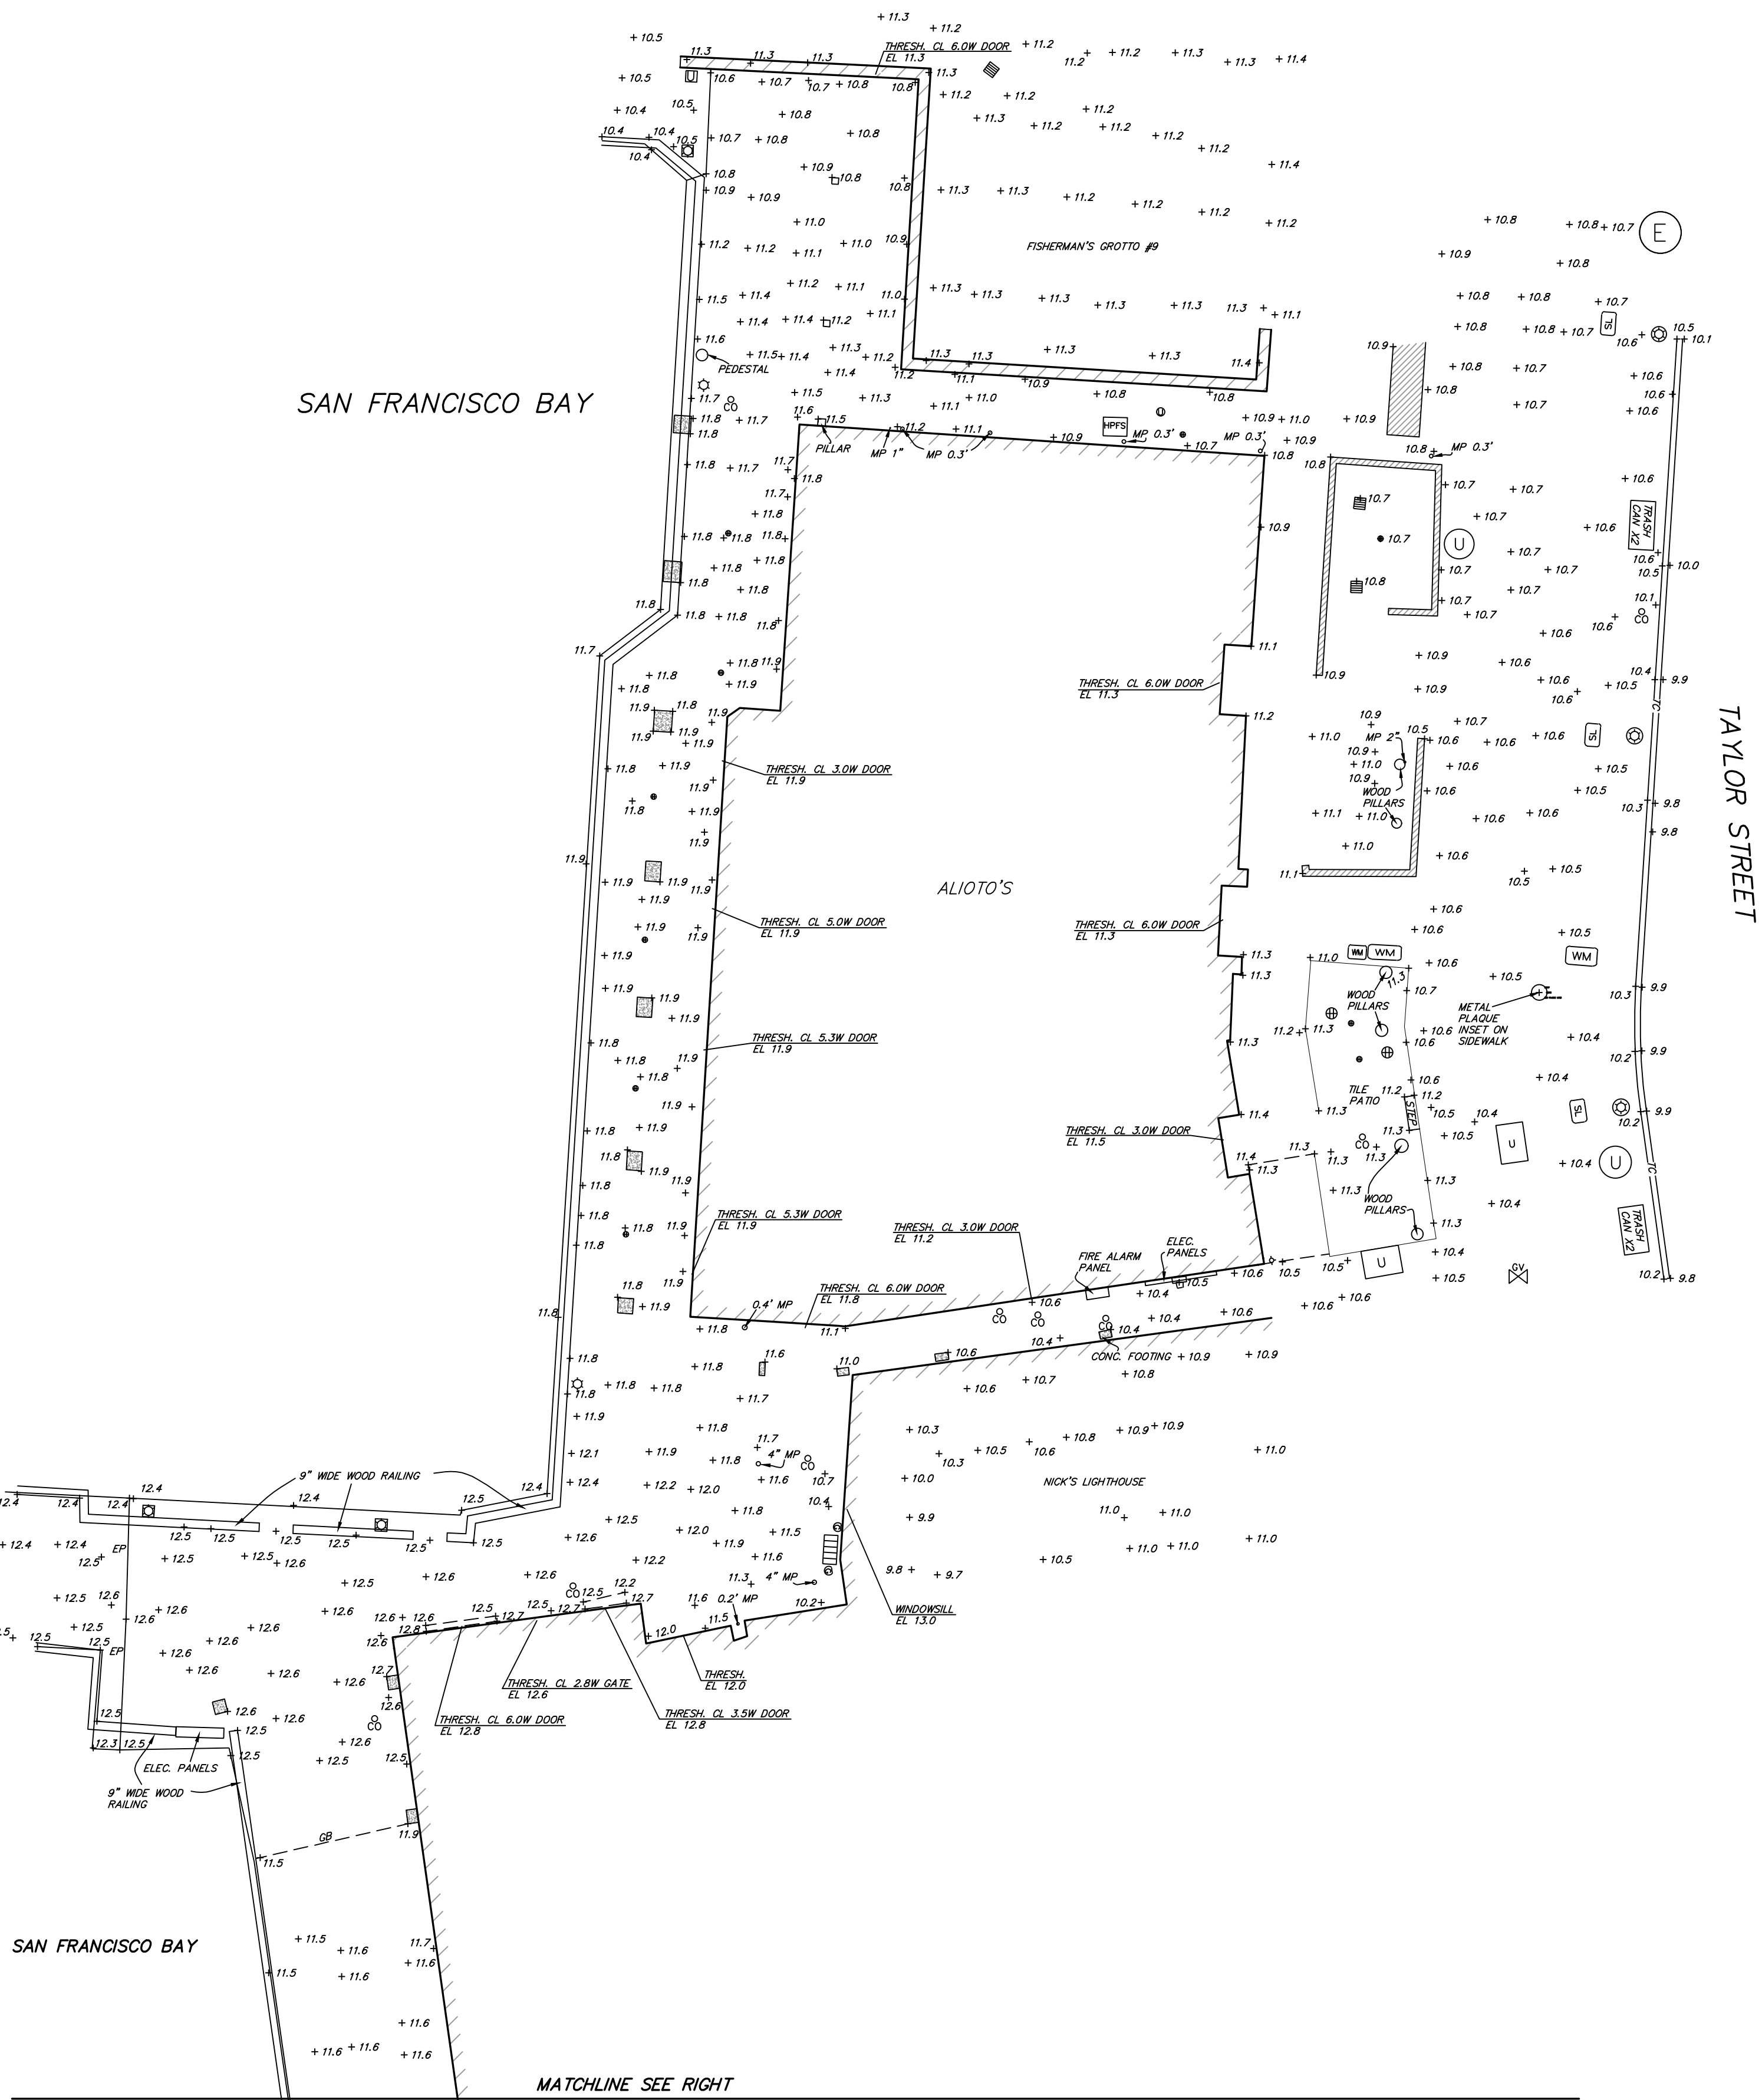

BASIS OF HORIZONTAL AND VERTICAL CONTROL

DATUM: STATE PLANE ZONE 3 NORTH AMERICAN DATUM OF 1983: NAD83 (2011) 2010.00
EPOCH REFERENCE NETWORK: "CCSF-2013 HPN" (HIGH PRECISION NETWORK PER RECORD OF SURVEY #8080)
HORIZONTAL CONTROL: THE HORIZONTAL DATUM WAS RECOVERED BASED ON HPN OR HPND POINTS, DESCRIBED ON THE CCSF PW WEB SITE
([HTTP://SFPUBLICWORKS.ORG/CCSF-GEODETIC-NETWORK](http://sfpublicworks.org/ccsf-geodetic-network)).


VERTICAL DATUM: "CCSF 2013 NAVD88 VERTICAL DATUM" (CCSF-VD13)
REFERENCE NETWORK: CCSF 2013 HIGH PRECISION LEVELING NETWORK
VERTICAL CONTROL: THE VERTICAL DATUM WAS RECOVERED BASED ON BENCHMARK DESCRIBED ON THE CCSF PW WEB SITE
([HTTP://SFPUBLICWORKS.ORG/CCSF-GEODETIC-NETWORK](http://sfpublicworks.org/ccsf-geodetic-network)).

GENERAL NOTES

- (1) ALL DISTANCES: (RECORD) = MEASURED, UNLESS OTHERWISE NOTED.
 - (2) IT IS THE RESPONSIBILITY OF THE CONTRACTOR TO HAVE ALL THE UTILITIES MARKED BY THE RESPECTIVE UTILITY COMPANY PRIOR TO CONSTRUCTION.
 - (3) PRIOR TO ANY DIGGING, CALL U.S.A. (1-800-642-2444) AT LEAST 48 HOURS IN ADVANCE TO HAVE EXISTING UNDERGROUND UTILITIES MARKED.
 - (4) GROUND CONDITIONS SHOWN HEREON REFLECT CONDITIONS ON THE DATE OF THE SURVEY.
 - (5) THIS MAP WAS PREPARED FOR THE EXCLUSIVE USE OF ARCADIS LOTUS WATER & THEIR ASSOCIATES, USE BY ANY OTHER PARTY FOR ANY PURPOSE WHATSOEVER IS PROHIBITED.
 - (6) ONLY ACCESSIBLE SURFACE UTILITIES VISIBLE ON THE DATE OF THIS SURVEY ARE SHOWN.
- THIS SURVEY DOES NOT SHOW THE LOCATION OF, OR ENCROACHMENTS BY SUBSURFACE UTILITIES, FOOTING, FOUNDATIONS AND/OR BASEMENTS OF BUILDINGS.
ALL USERS ARE ADVISED TO CONTRACT SEPARATELY WITH AN UNDERGROUND UTILITY LOCATION COMPANY AND TO REVIEW PUBLIC, QUASI-PUBLIC AND GIS UTILITY DATA SOURCES IF THEY WANT MORE INFORMATION.

LEGEND

- CONCRETE FOOTING
- WALLS
- FDC
- LIGHT POST
- AREA DRAIN
- DRAIN INLET
- STORM DRAIN MANHOLE
- SANITARY SEWER CLEANOUT
- WATER BOX
- FIRE SERVICE BOX
- GAS METER
- GAS VALVE
- STREET LIGHT BOX
- ELECTRIC BOX
- ELECTRIC METER
- ELECTRIC MANHOLE
- UNKNOWN MANHOLE
- UNKNOWN BOX
- GRADE BREAK
- BUILDING
- CONCRETE
- ELECTRIC
- METAL PIPE
- TOP OF CURB
- THRESHOLD
- UNKNOWN
- CONCRETE
- ELECTRIC

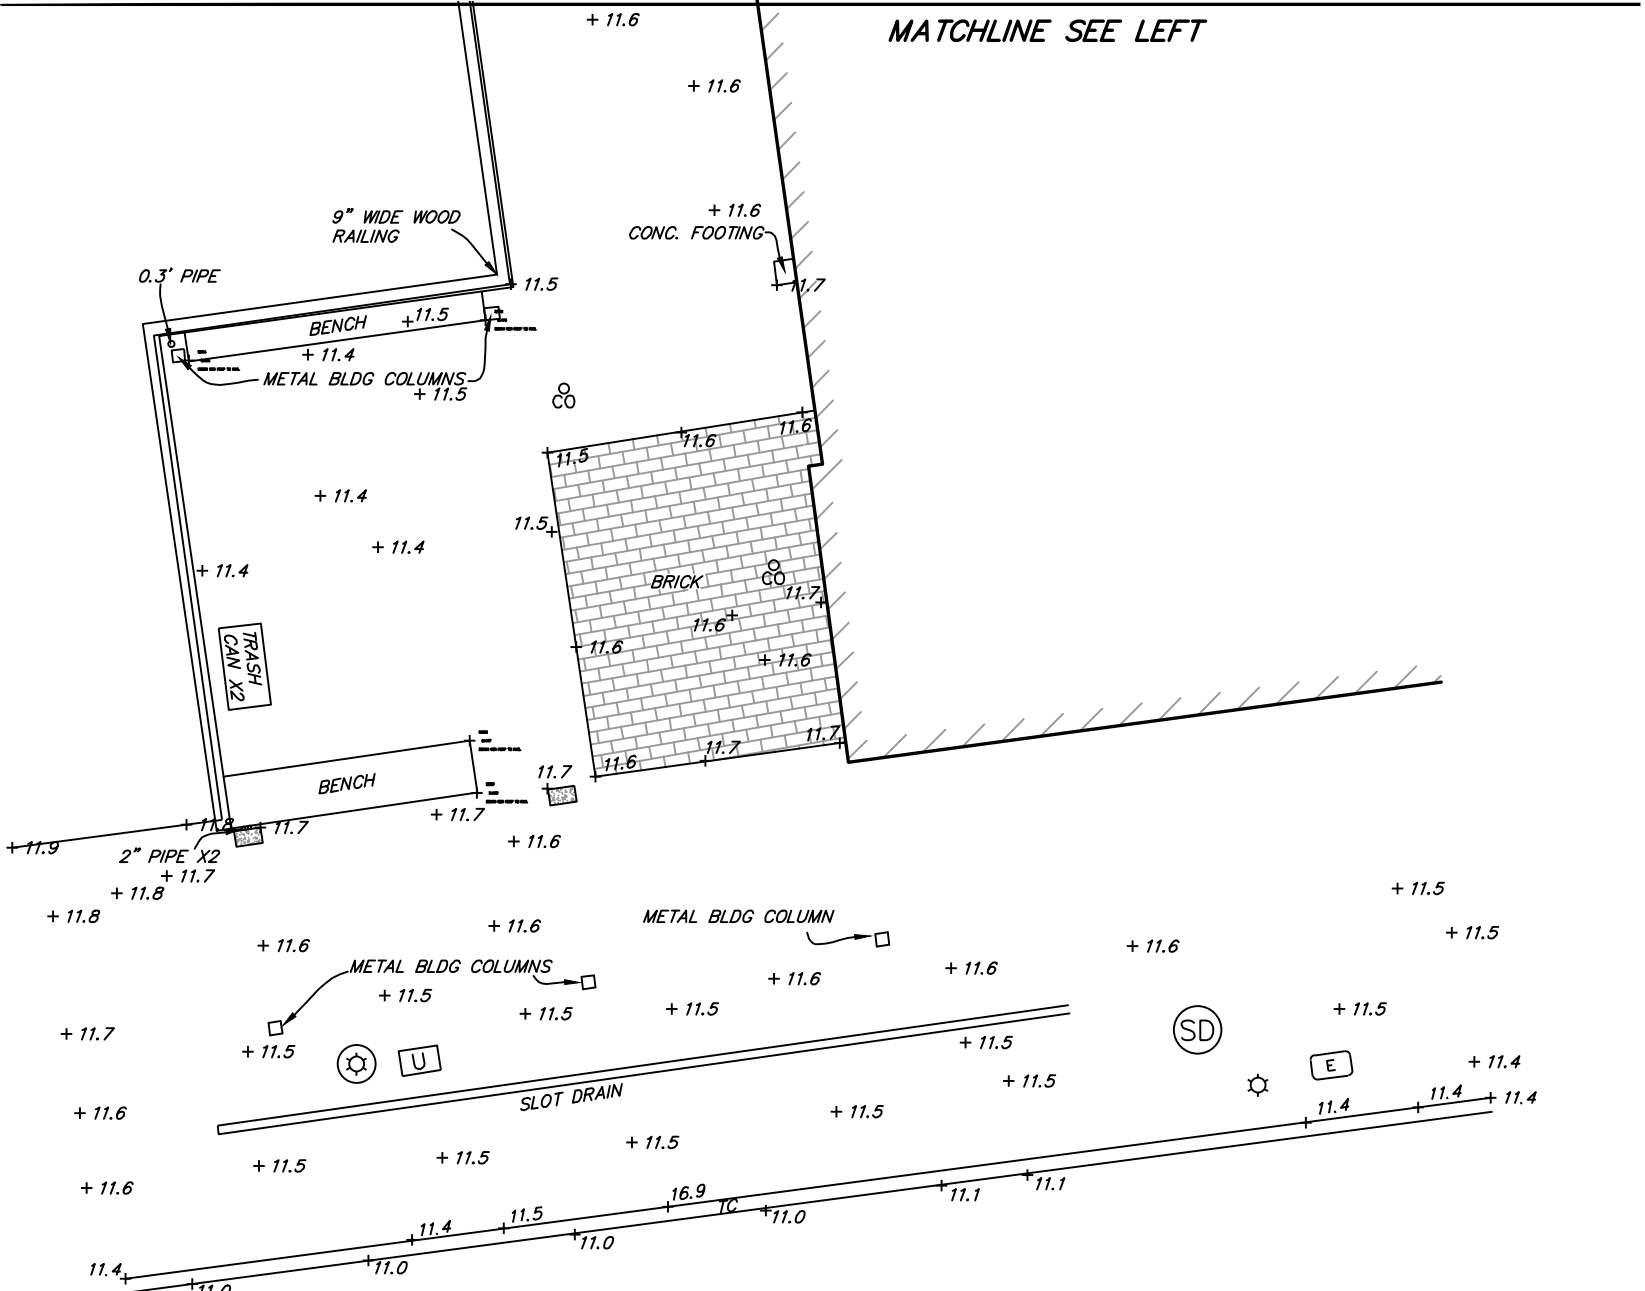

PRELIMINARY

PARTIAL SITE SURVEY

ALIOTO'S
SAN FRANCISCO

PREPARED AT THE REQUEST OF
ARCADIS LOTUS WATER

MARIN COUNTY JUNE CALIFORNIA 2025

MERIDIAN SURVEYING ENGINEERING, INC.
2958 VAN NESS AVENUE 777 GRAND AVENUE, #202
SAN FRANCISCO, CA 94109 SAN RAFAEL, CA 94901
(415) 440-4131 (415) 456-5450

SURVEY BY:	KR/SF	PROJECT NO.:	25027
DRAWN:	SF	REVISION DATE:	-
APPROVED:	STG	SHEET	1 OF 1
FILE NAME:	-		
SURVEY DATE:	1/2025		

COPYRIGHT 2025 BY MSE, INC., REPRODUCTION OR TRANSCRIPTION OF ALL OR PART OF THIS DOCUMENT WITHOUT EXPRESS WRITTEN PERMISSION IS PROHIBITED.
surveyrequest@meridiansurvey.com