



Revised: 6/17/13 12:53:53
 Project: 869-000002 Meter Data/Map Data (2013) View: Street View, 1.5 Miles, 100' Radius

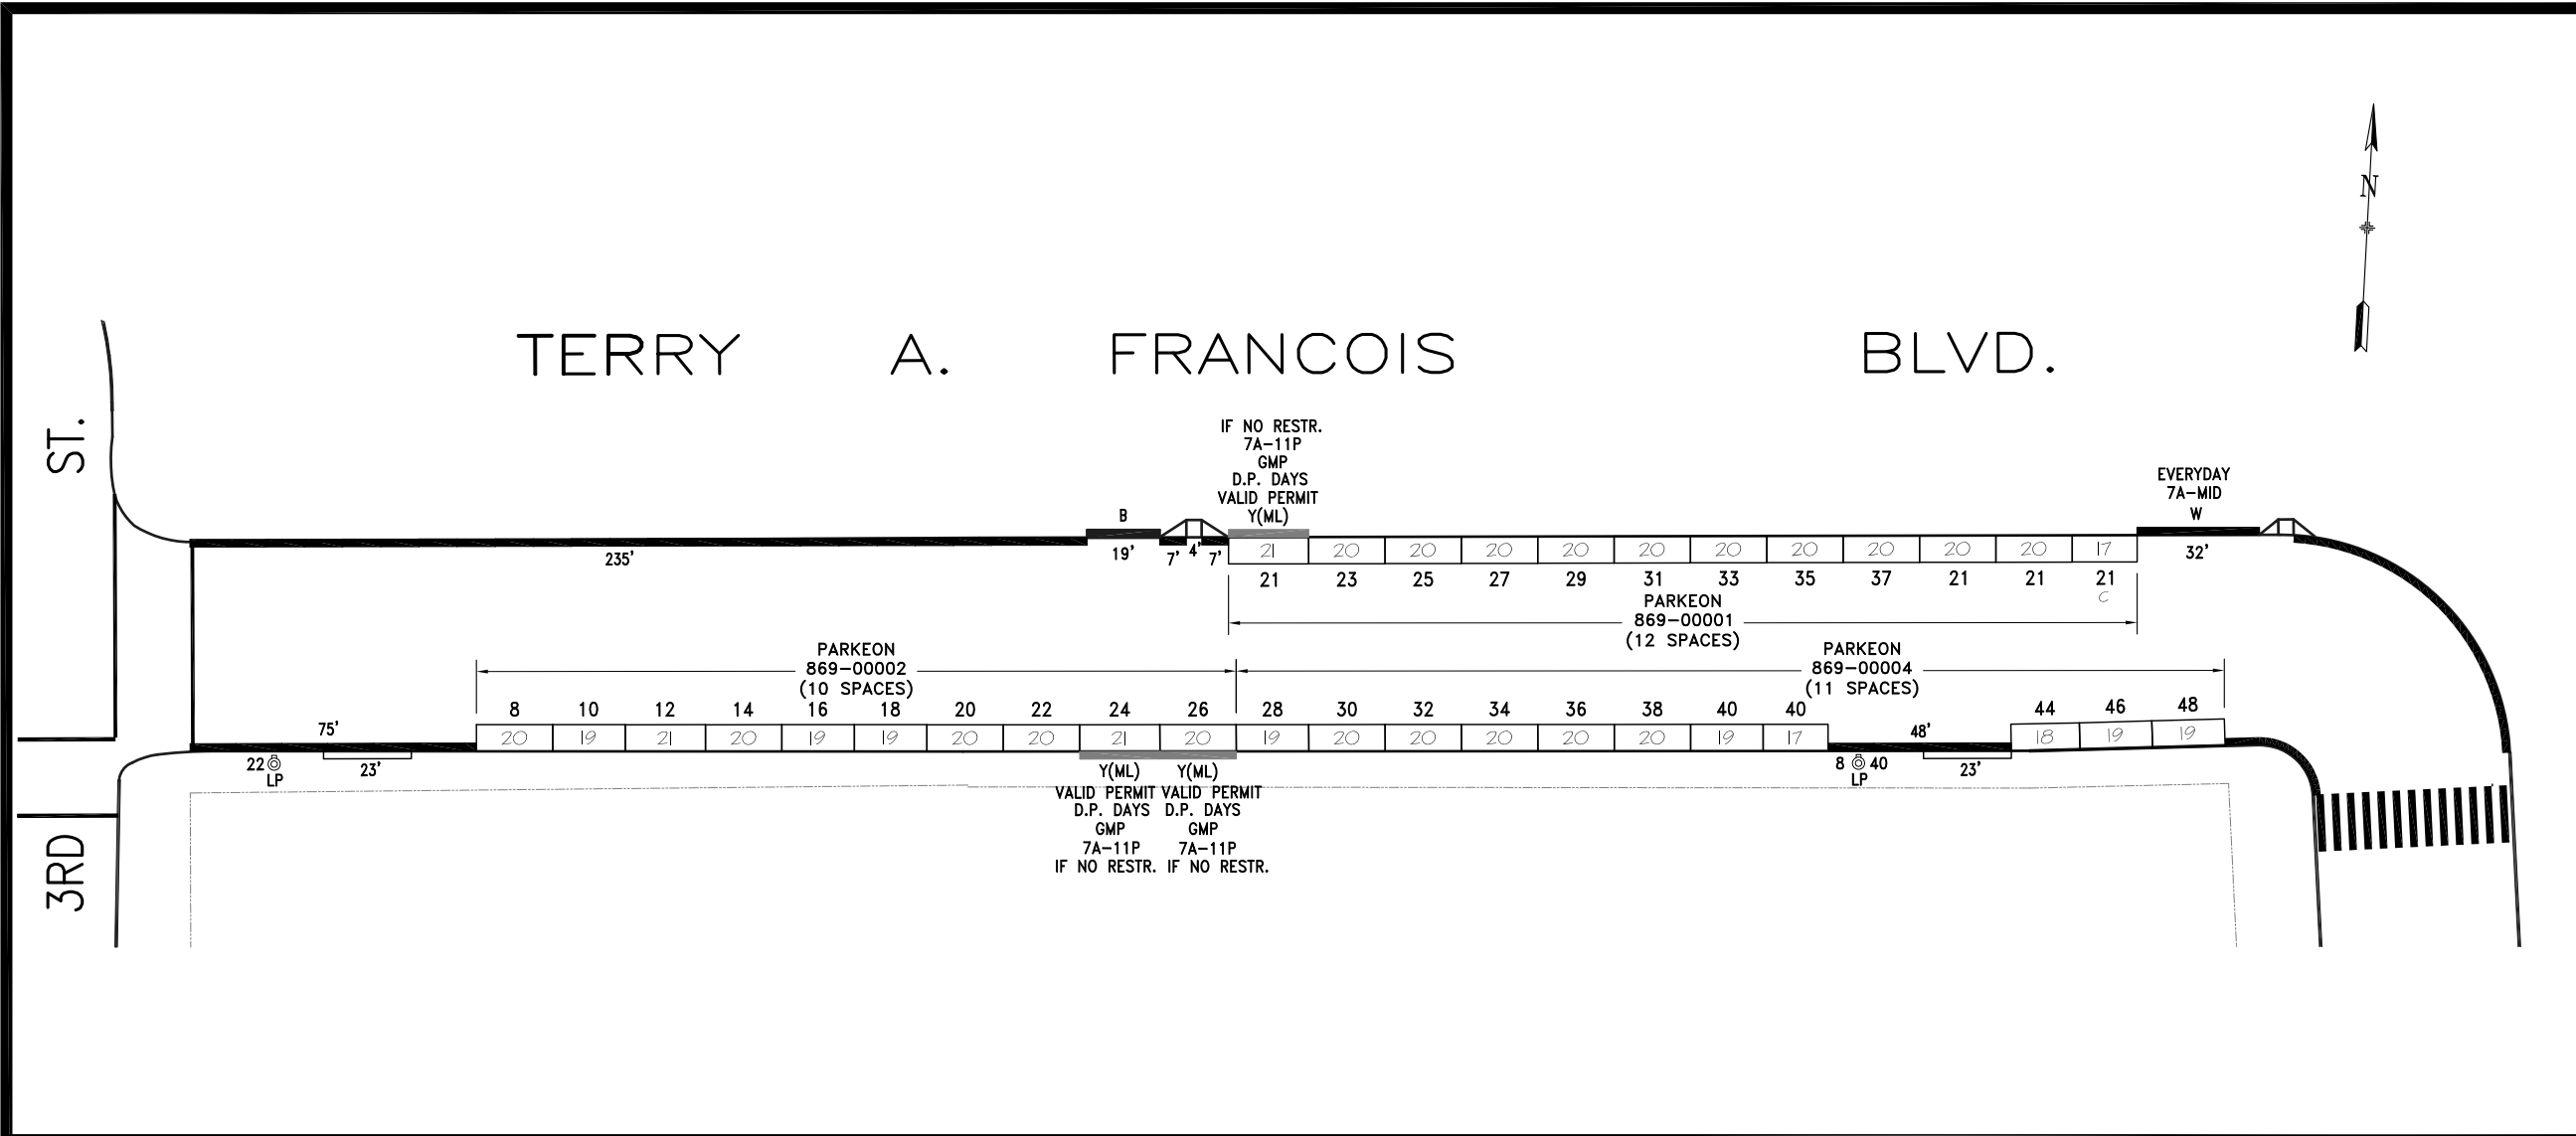

NO.	REVISION DESCRIPTION				BY	DATE	DIR/RES												 <div>PORT OF SAN FRANCISCO CITY AND COUNTY OF SAN FRANCISCO PARKING METER SPACES</div>			
*	Per field: Port parking meters				JB	6/4/13	SFPort															
	TOW-AWAY		METER CT.		GENERAL				LOADING			METERED SPACES							TERRY A FRANCOIS BLVD.(TRF,869) (UNIT) BLOCK Meters #869-00XXY			AREA SF Port
SIDE	AM	PM	SS	MS	GMP	MC	TIMES	DAYS	ML	MTL	6-W	15 MIN	30 MIN	1 HR	2 HR	10 HR	12 HR	TOTAL				
ODD			1		12		9A-10P	M-SA									12	12	OFF 3RD ST.			
EVEN			2		21		9A-10P	M-SA									21	21	SCALE: 1"=40'	DATE: 6/4/13	BY: JB	