


Revised: 6/6/13 11:45:35
Project: 831-04-0000
Title: Port Parking Meters
Scale: 1"=70'
Date: 6/3/13
By: JB

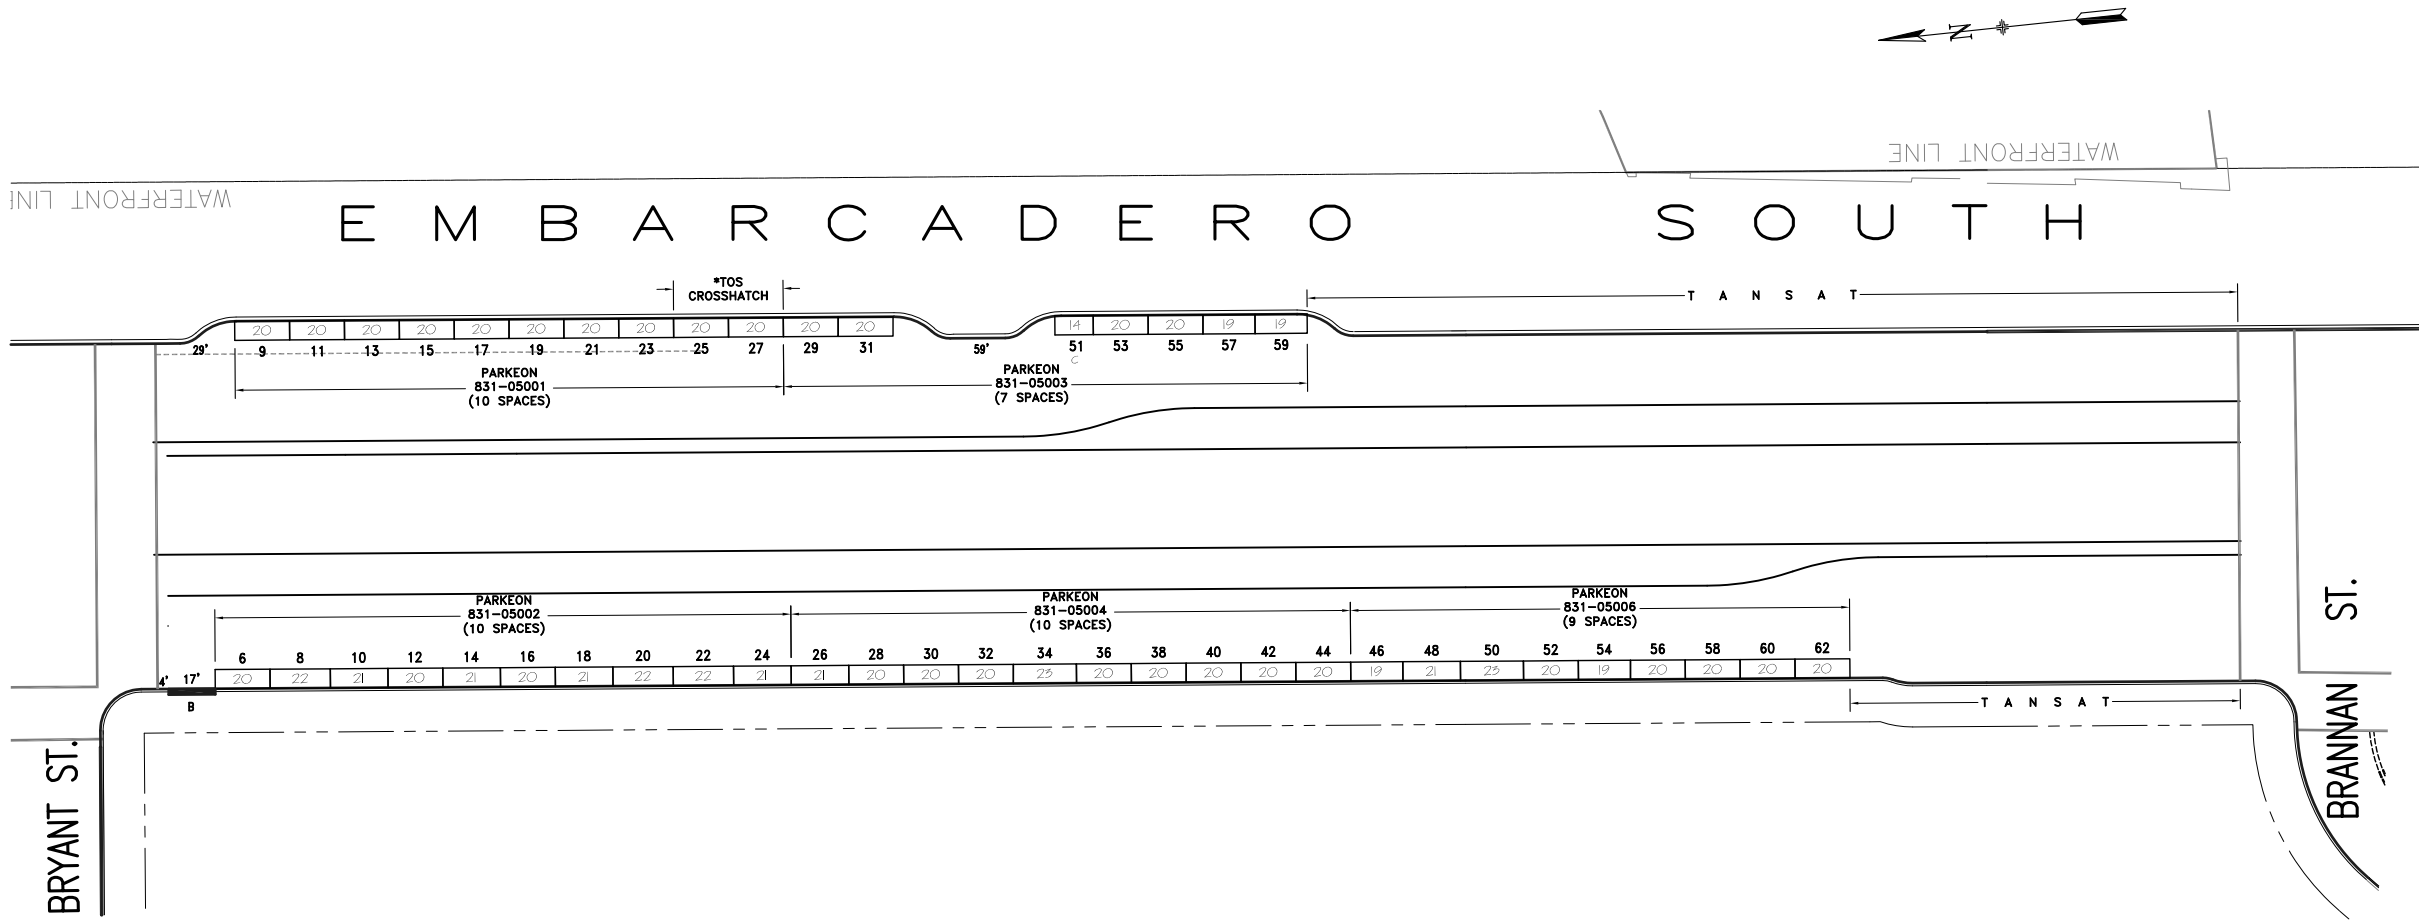

NO.	REVISION DESCRIPTION				BY	DATE	DIR/RES											
*	Per field: Port parking meters				JB	6/3/13												



PORT OF SAN FRANCISCO
CITY AND COUNTY OF SAN FRANCISCO
PARKING METER SPACES

	TOW-AWAY		METER CT.		GENERAL				LOADING			METERED SPACES						
SIDE	AM	PM	SS	MS	GMP	MC	TIMES	DAYS	ML	MTL	6-W	15 MIN	30 MIN	1 HR	2 HR	10 HR	12 HR	TOTAL
ODD				2	17		7A-10P	M-SA									17	17
EVEN				3	29		7A-10P	M-SA									29	29

EMBARCADERO SOUTH(EMS, 831)

(500) BLOCK

Meters #831-04XXY

BRYANT ST. TO BRANNAN ST.

SCALE: 1"=70'

DATE: 6/3/13

BY: JB

AREA
SF
Port